



# SITUATIA EXISTENTA

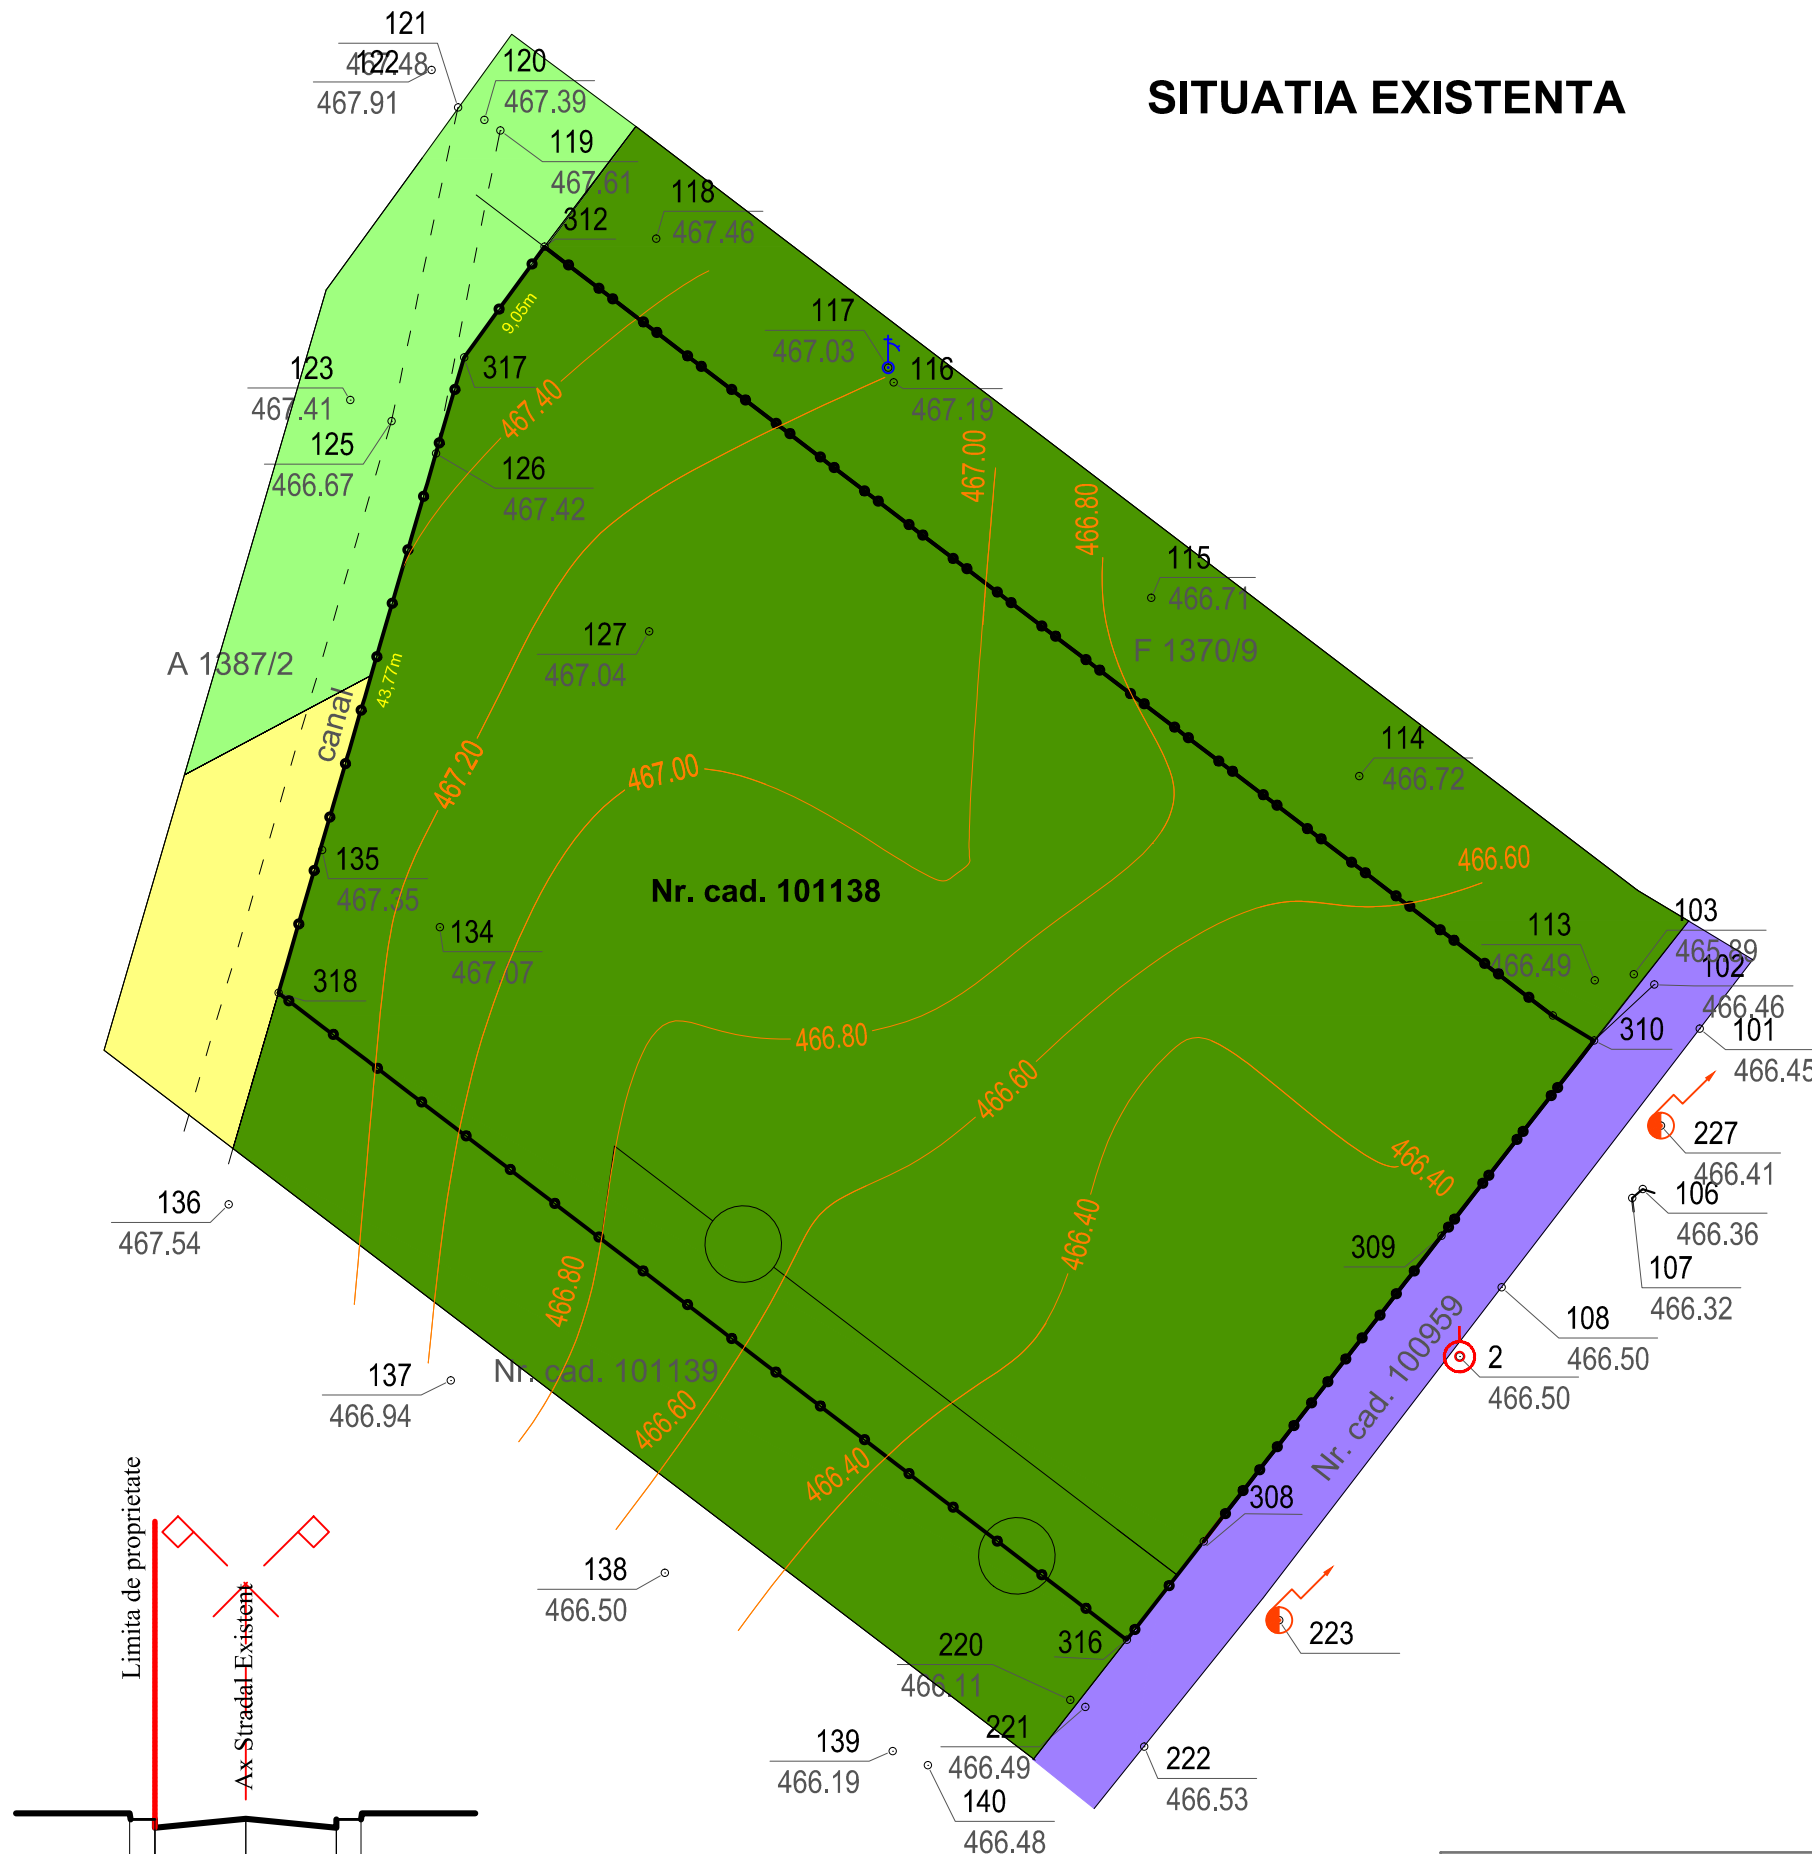

## LEGENDA

- Limita terenului care a generat PUZ
- Zona agroindustrială
- Drum carosabil
- Faneata in extravilan
- Arabil in extravilan

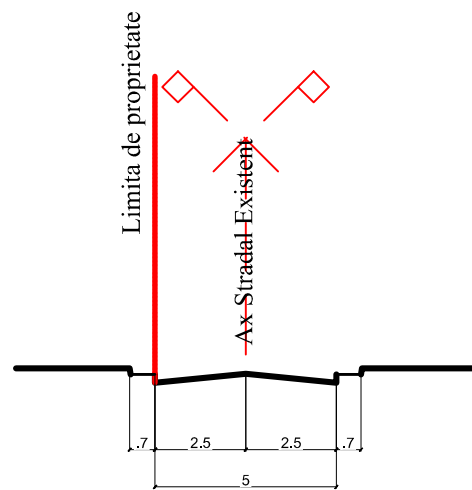

① PROFIL EXISTENT  
Drum Exploatare

Proiectant: ARHICOR URBAN S.R.L. Str. Ciucas nr. 91, cam 1, Sacele, Jud. Brasov CUI39173660, J8/810/12.04.2018		BENEFICIAR: CONSILIUL LOCAL AL COMUNEI HOMOROD INITIATOR: SC LIVAMER FRUCT SRL	
Urb. Valeriu Pantea	Sef proiect	SCARA 1/500	PUZ reconversie plantatie pomicola si construire spatiu depozitare in UAT Homorod com. Homorod, jud. Brasov
St. urb. Paidiu Petre Sebastian	Elaborator		
Arh. Pastrav Ioana	Elaborator	DATA 2019	SITUATIA EXISTENTA
Arh. Paidiu Petre Alexandru	Verificator		