


# SITUATIE EXISTENTA SI PROPUSA RETELE

Scara 1 : 5000

Extravilan, Comuna Homorod

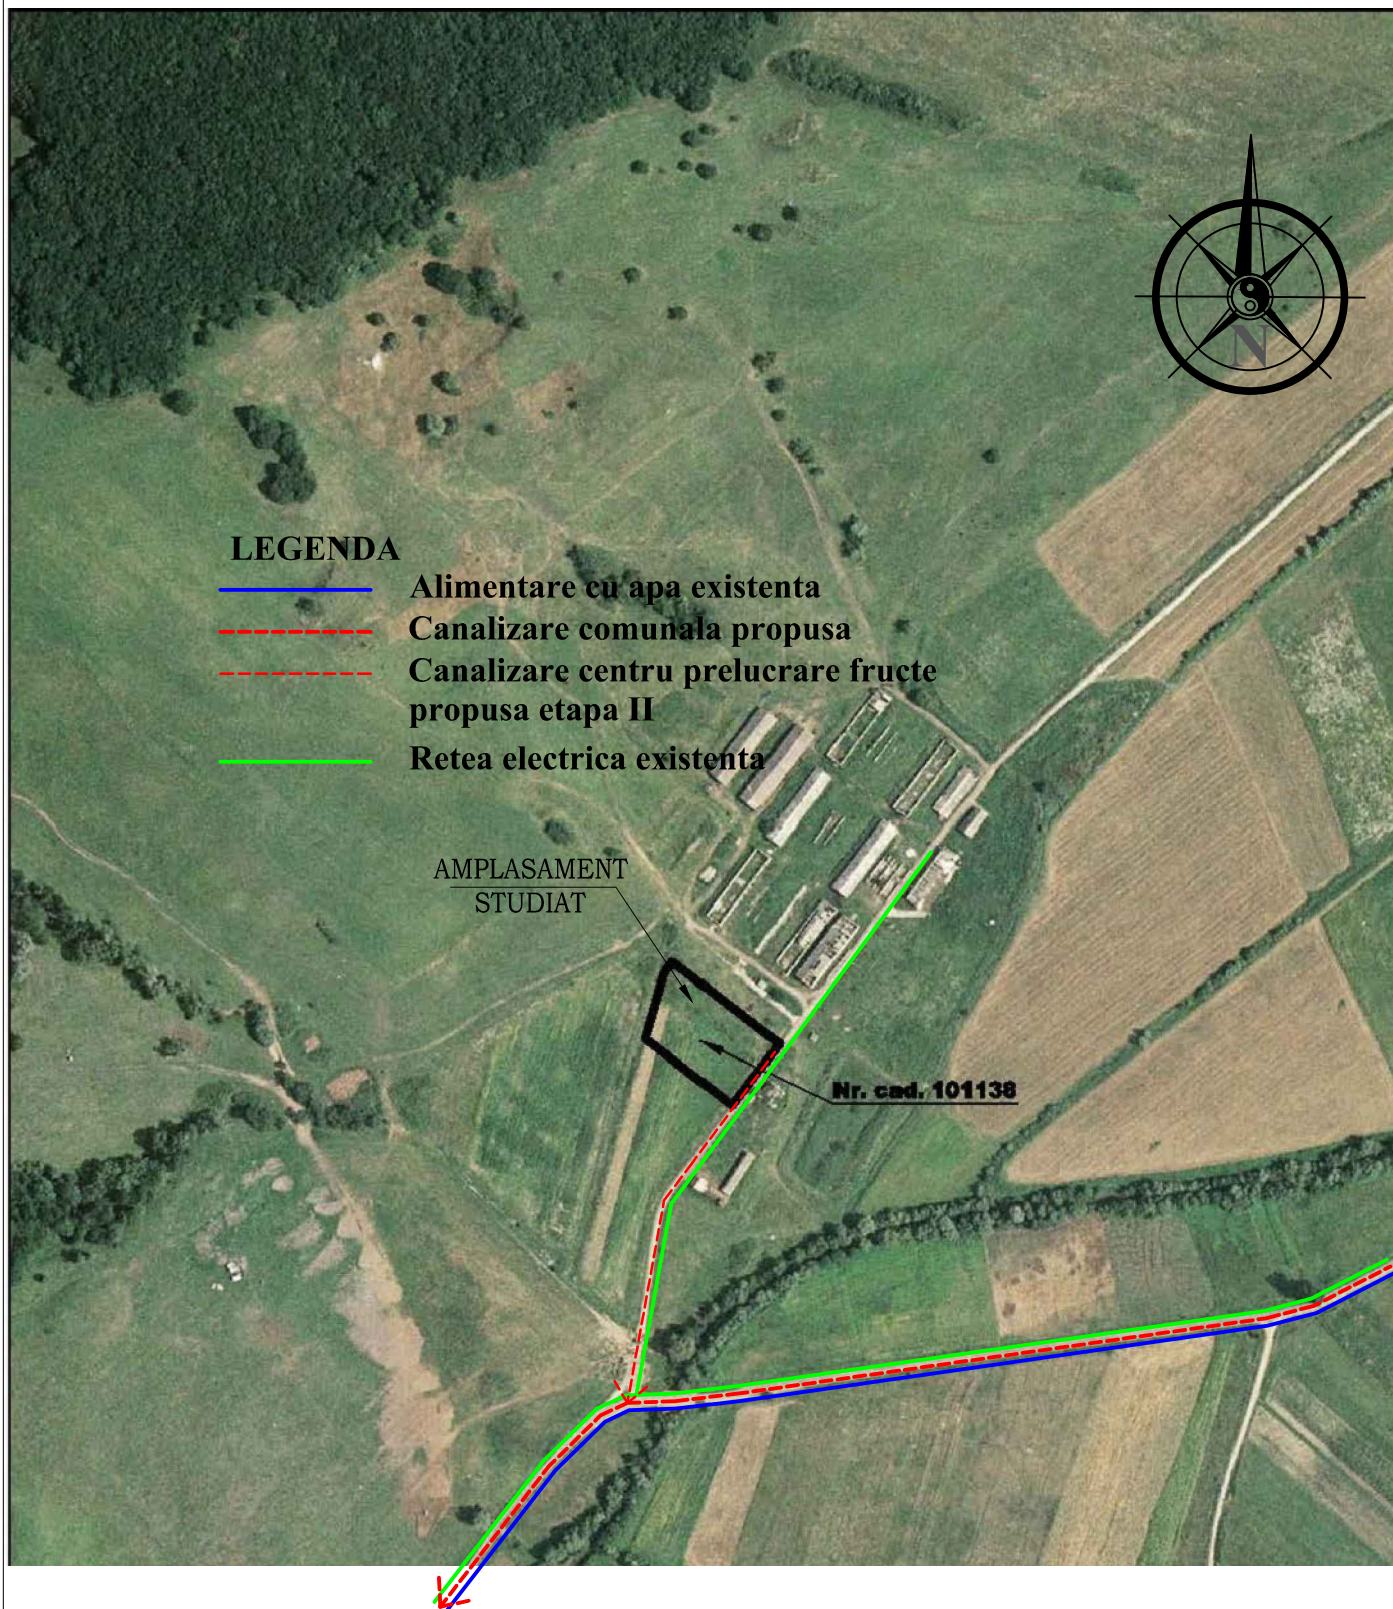

Proiectant:  
ARHICOR URBAN S.R.L.  
Str. Ciucas nr. 91, cam 1, Sacele, Jud. Brasov  
CUI39173660, J8/810/12.04.2018

BENEFICIAR: CONSILIUL LOCAL AL  
COMUNEI HOMOROD  
INITIATOR: SC LIVAMER FRUCT SRL

Urb. Valeriu Pantea	Sef proiect
St. urb. Paidiu Petre Sebastian	Elaborator
Arh. Pastrav Ioana	Elaborator
Arh. Paidiu Petre Alexandru	Verificator

SCARA  
1/5000

PUZ reconversie plantatie pomicola  
si construire spatiu depozitare  
in UAT Homorod  
com. Homorod, jud. Brasov

PROIECT  
NUMAR  
014/2018

DATA  
2019

SITUATIE EXISTENTA  
SI PROPUNERI RETELE  
CONFORM PUG

PLANSA  
NUMAR 03+05